


INTERIOR FLOORS OVER CONCRETE

F115-17

- ON-GROUND CONCRETE
- DEMOFLEX™ TMS MEMBRANE OR DEMOFLEX™ TMS PLUS MEMBRANE
- CERAMIC TILE
- EPOXY OR FURAN GROUT

DemoFlex™
Tile Management System

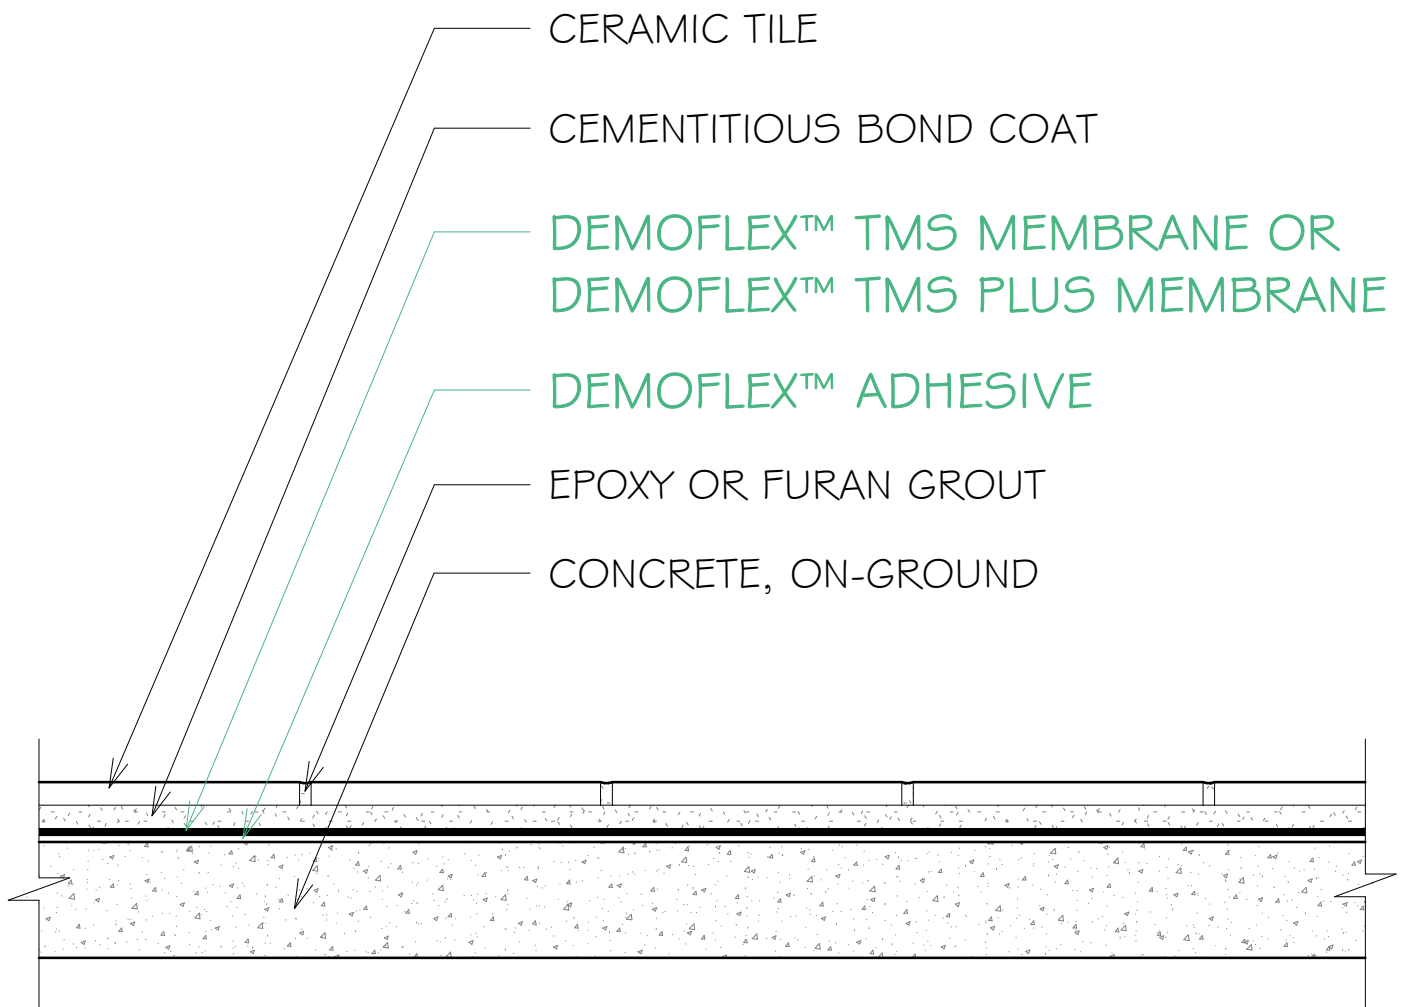

NUE TILE PROVIDES DEMOFLEX TAPE FOR SEAMS AND PERIMETER OF MEMBRANE.