


INTERIOR FLOORS OVER CONCRETE

F125-FULL-17

- ON-GROUND OR ABOVE-GROUND CONCRETE
- CRACK ISOLATION DEMOFLEX™ TMS MEMBRANE OR DEMOFLEX™ TMS PLUS MEMBRANE (FULL COVERAGE)
- CERAMIC TILE

DemoFlex™
Tile Management System

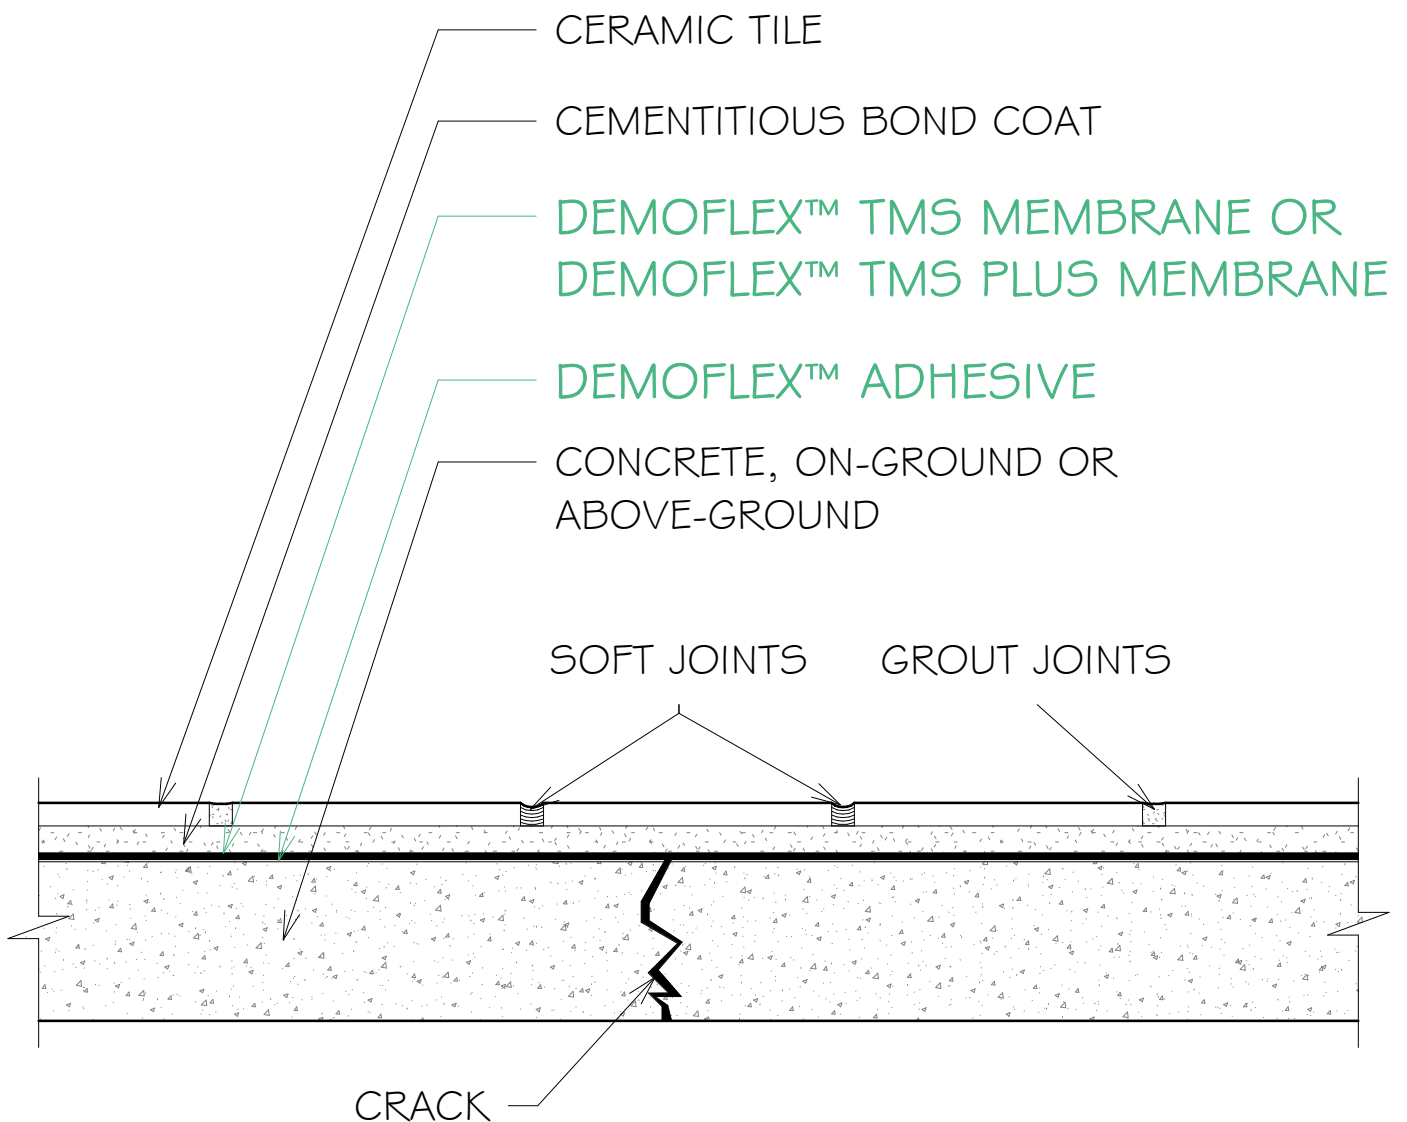

NUE TILE PROVIDES DEMOFLEX TAPE FOR SEAMS AND PERIMETER OF MEMBRANE.