


## INTERIOR FLOORS OVER CONCRETE

# F136-17

- ABOVE-GROUND CONCRETE
- DEMOFLEX™ MEMBRANE TMS MEMBRANE OR DEMOFLEX™ TMS PLUS MEMBRANE
- CERAMIC TILE

**DemoFlex™**  
Tile Management System

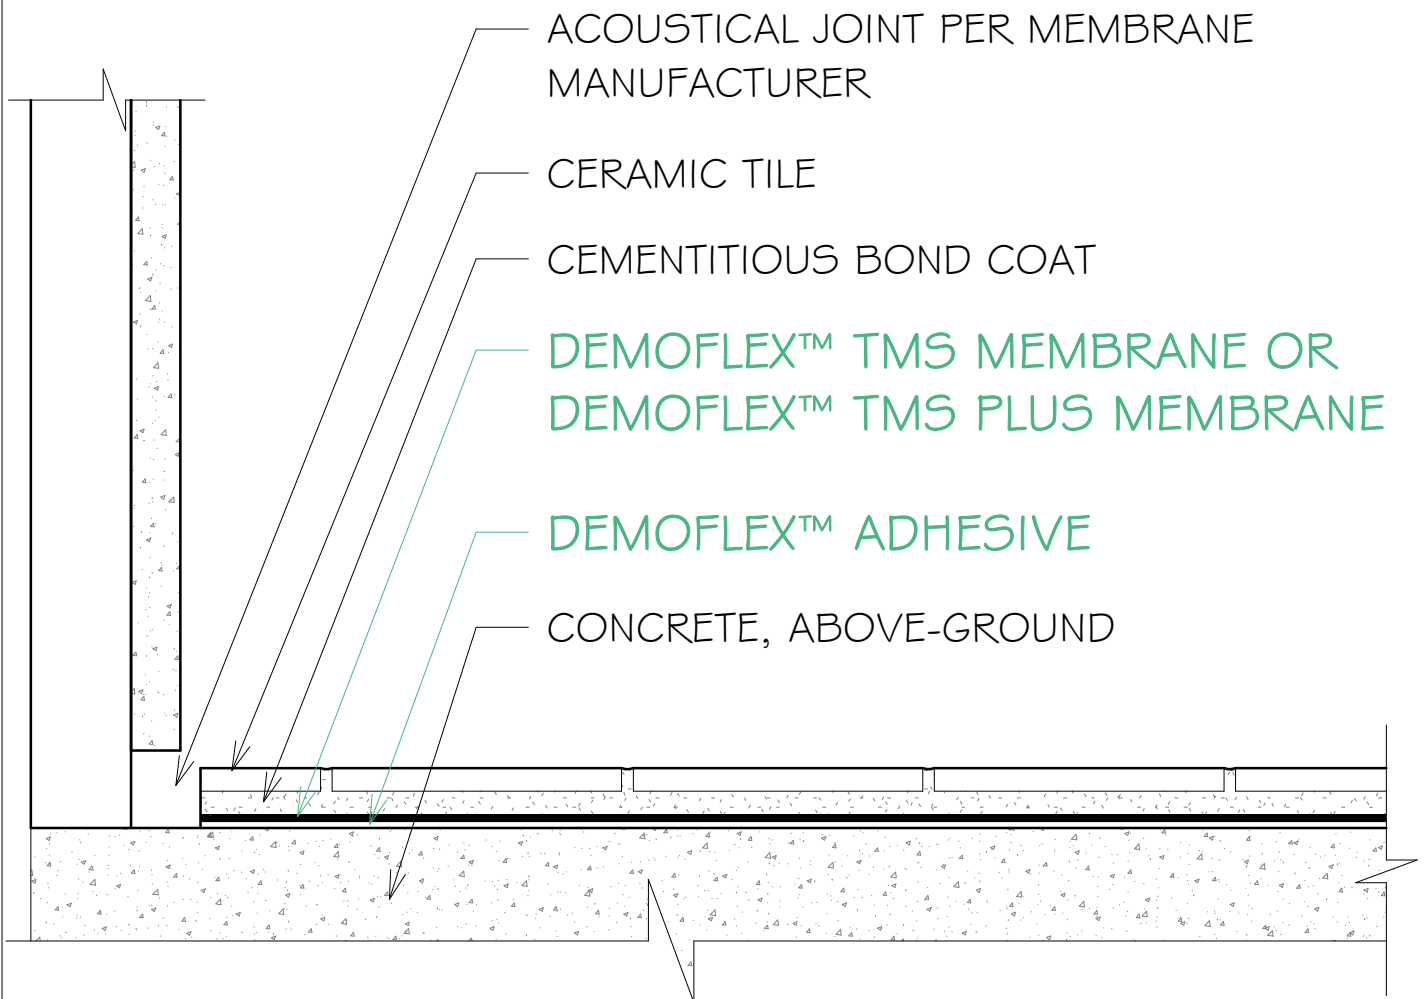

*NUE TILE PROVIDES DEMOFLEX TAPE FOR SEAMS AND PERIMETER OF MEMBRANE.*