


INTERIOR FLOORS OVER WOOD

F250-17 STONE

- JOISTS MAX. 16" O.C./PLYWOOD SUBFLOOR
- PLYWOOD UNDERLAYMENT
- BACKER BOARD
- DEMOFLEX™ TMS MEMBRANE OR DEMOFLEX™ TMS PLUS MEMBRANE
- NATURAL STONE TILE

DemoFlex™
Tile Management System

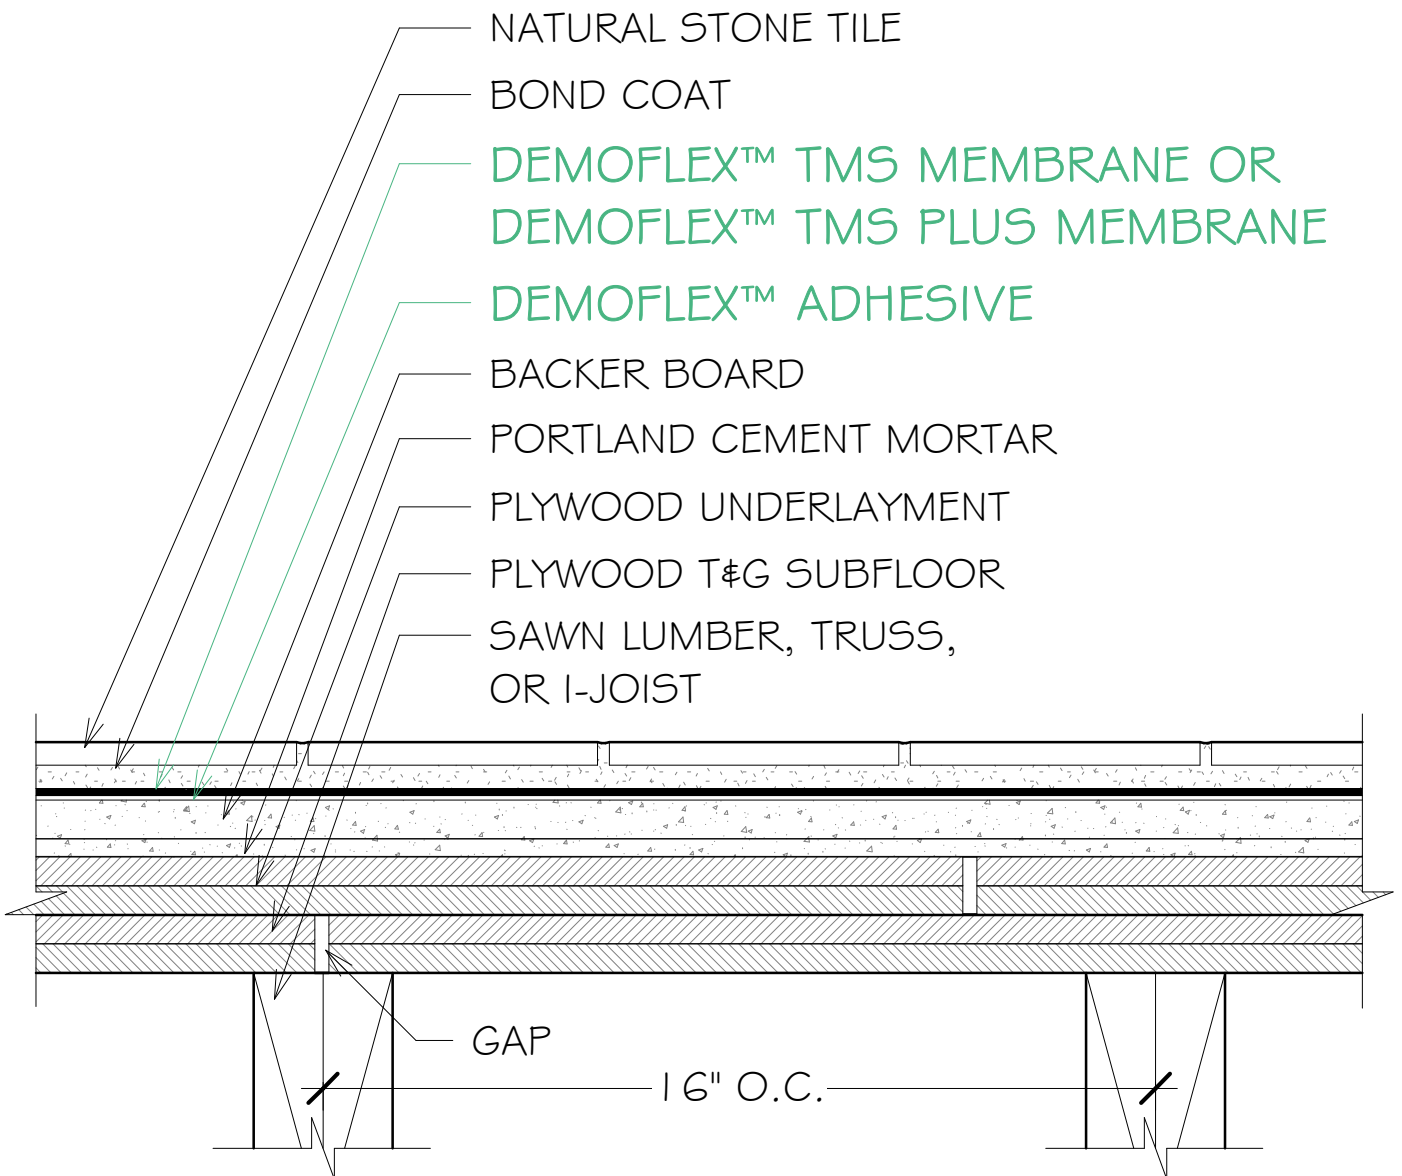

NUC TILE PROVIDES DEMOFLEX TAPE FOR SEAMS AND PERIMETER OF MEMBRANE.