


## INTERIOR FLOORS WITH RADIANT HEAT OVER CONCRETE

# RH110-17

- ON-GROUND CONCRETE ENCAPSULATING HYDRONIC TUBING
- DEMOFLEX™ TMS MEMBRANE OR DEMOFLEX™ TMS PLUS MEMBRANE
- CERAMIC TILE, GLASS TILE

**DemoFlex™**  
Tile Management System

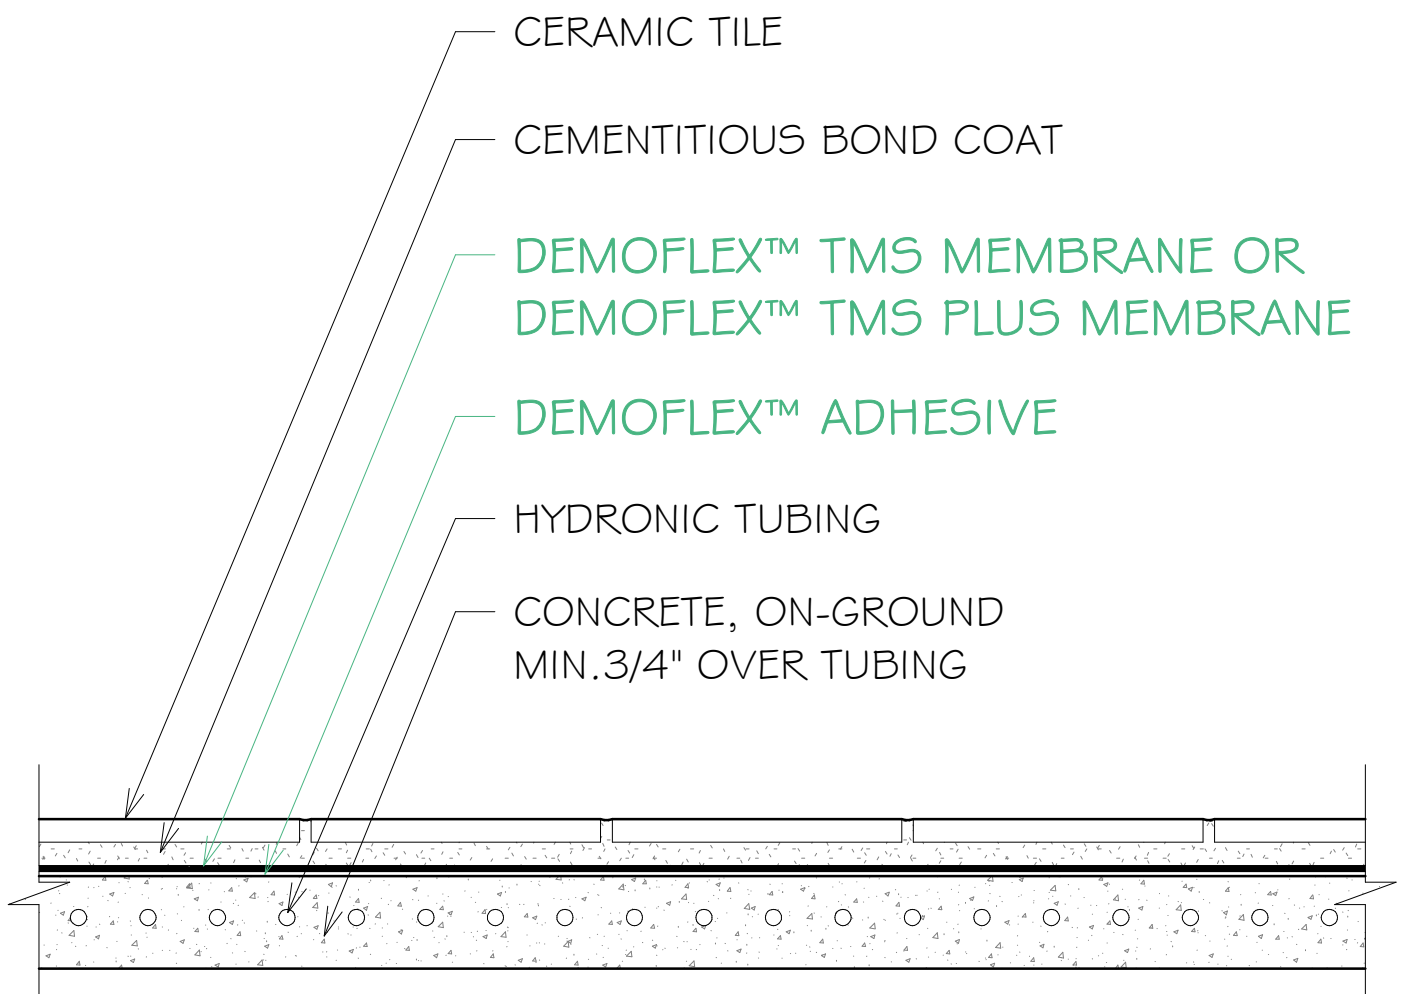

*NUE TILE PROVIDES DEMOFLEX TAPE FOR SEAMS AND PERIMETER OF MEMBRANE.*