


INTERIOR FLOORS WITH RADIANT HEAT OVER CONCRETE

RH116A-17

- ABOVE-GROUND CONCRETE
- ELECTRIC RADIANT HEAT SYSTEM ENCAPSULATED IN CEMENTITIOUS SELF-LEVELING UNDERLAYMENT
- DEMOFLEX™ TMS MEMBRANE OR DEMOFLEX™ TMS PLUS MEMBRANE
- CERAMIC TILE

DemoFlex™
Tile Management System

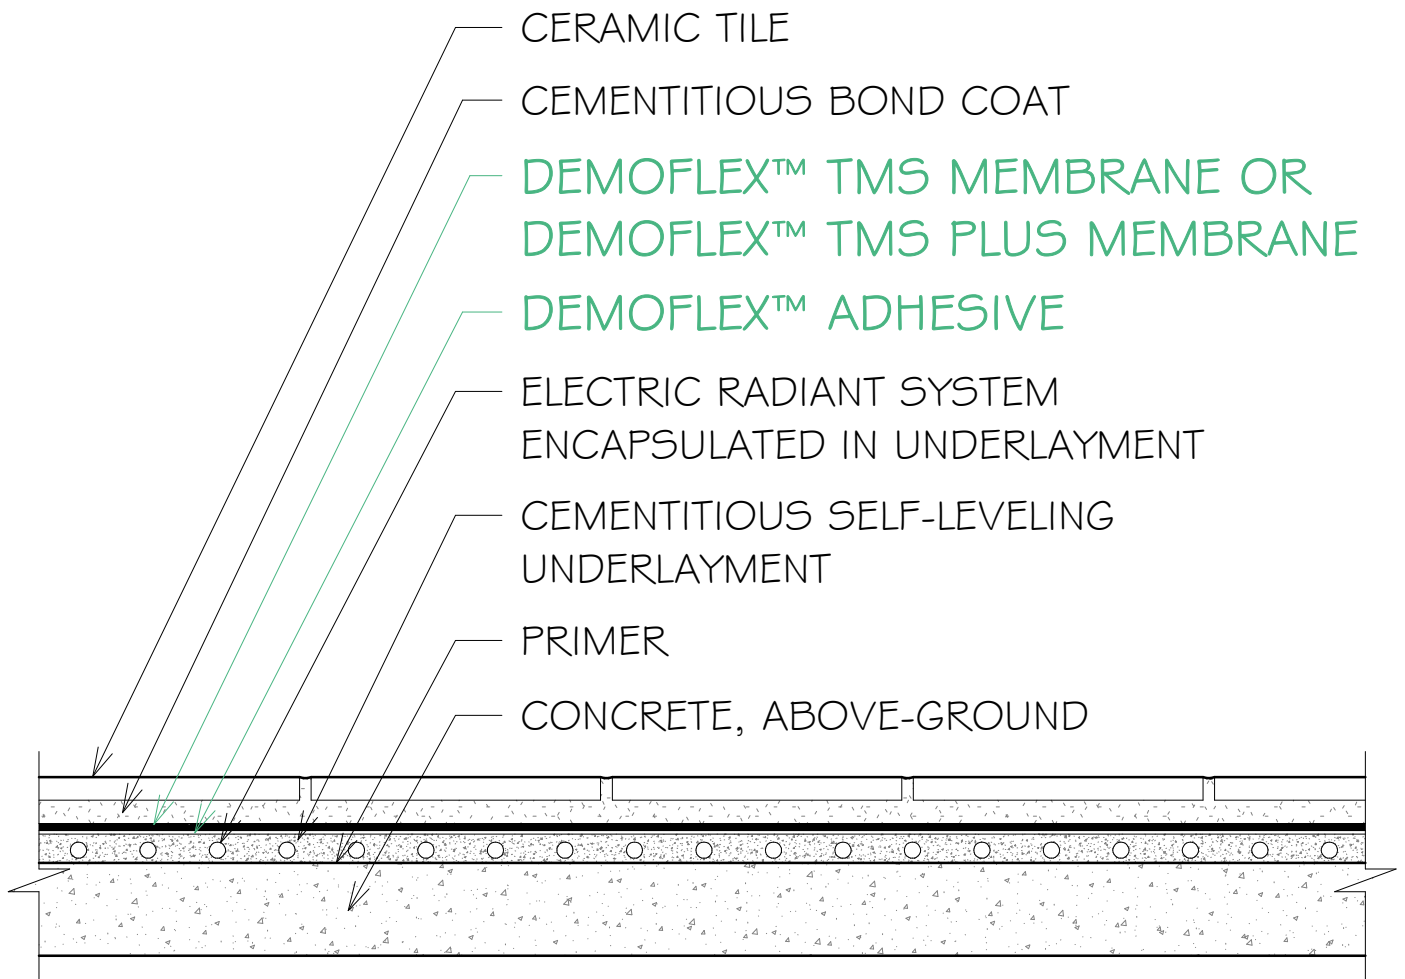

NUE TILE PROVIDES DEMOFLEX TAPE FOR SEAMS AND PERIMETER OF MEMBRANE.